
CONSTRUCTION NOTES

- N01 PROVIDE PENETRATIONS FOR NEW FLOOR DRAINS, REFER TO MECHANICAL
- N02 PROVIDE AND INSTALL NEW WASHROOM ACCESSORIES.
- N03 PROVIDE AND INSTALL NEW PLUMBING FIXTURES, TYP. REFER TO SCHEDULE
- N04 INSTALL NEW MILLWORK AND COUNTERTOP, REFER TO MILLWORK DRAWINGS
 N05 SECURED MERCHANDISE DISPLAY CASE.REFER TO MILLWORK DRAWINGS
- N06 REFER TO MECHANICAL DRAWINGS FOR SINK AND FAUCET.
- N07 TV PROVIDED BY OWNER, INSTALLED BY CONTRACTOR. PROVIDE SOLID WOOD BLOCKING WITHIN WALL ASSEMBLY TO APPROPRIATE METHODS FOR SUPPORTING TV WALL MOUNT. REFER ALSO TO ELECTRICAL FOR CONNECTIONS.
- NEW WATER FOUNTAIN, REFER TO MECHANICAL DRAWINGS. PROVIDE NECESSARY
 REWORK TO WALL ASSEMBLY TO ALLOW FOR INSTALLATION OF NEW WATER FOUNTAIN
 REPAIR EXISTING CONCRETE SLAB TO ACCEPT NEW THERMALLY BROKEN CURTAIN WALL
- ASSEMBLY AND ADJACENT FLOOR FINISH

 10 PATCH AND INFILL PORTION OF EXISTING CONCRETE SLAB TO MATCH EXISTING AND SUIT
- NEW FLOOR GRILLE. REFER TO MECHANICAL DRAWINGS
 N12 COMPUTER EQUIPMENT BY OWNER TYP.
- 13 REINSTALL SECURITY CAMERA TO SUIT NEW CONSTRUCTION. TEST PRIOR TO EXECUTION

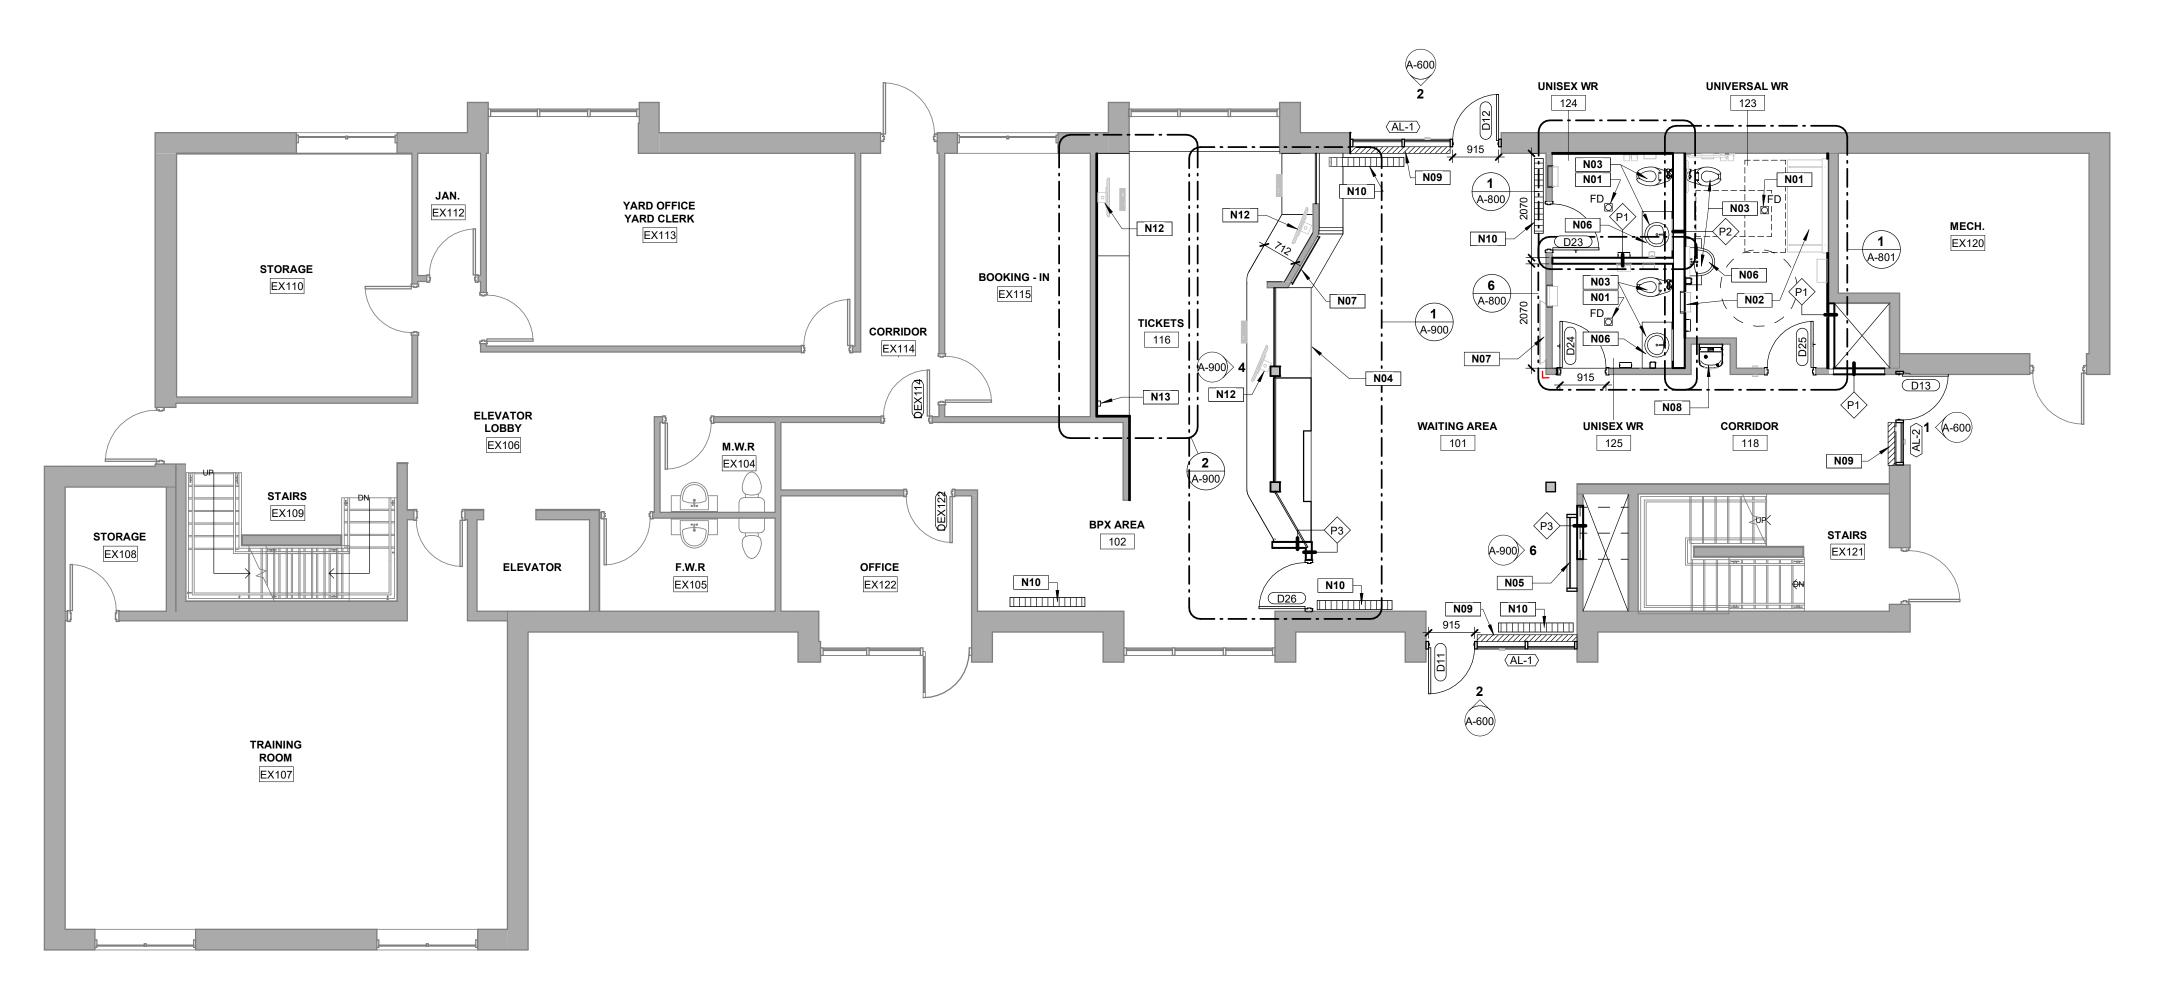

1 MAIN FLOOR - CONSTRUCTION PLAN
Scale = 1:75

ARCHITECTURE 49

ARCHITECTURE49

1427 RIVERSIDE DRIVE, SUITE 2 | TIMMINS, ON, CANADA P4R 1M8
Phone: 705-267-6438 | timmins@architecture49.com | architecture49.com



Ontario Northland

COPYWRIGHT NOTICE


THIS DRAWING AND DESIGN IS COPYRIGHT PROTECTED.
DO NOT REPRODUCE OR REVISE WITHOUT WRITTEN
PERMISSION BY ARCHITECTURE49 INC.

AL:

THIS BAR IS 25mm LONG WHEN PLOTTED AT CORRECT SCALE. DO NOT SCALE DRAWINGS

NORTH ARROV

DIGITAL REFEREN

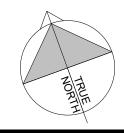

PROJECT NO.: CA0038862 CONTRACT NO. 33328

DRAWN BY: TG/BW CHECKED BY: DO APPROVED BY: DO

NO. DATE

ISSUED FOR TENDER

ONTC AODA DESIGN
COMPLIANCE
Cochrane & Englehart

DRAWING TITI

ENGLEHART GROUND FLOOR CONSTRUCTION PLAN

DRAWING NO.

A-701

ARCH D (24" x 36" | 610mm x 914mm)