




**Wheel Storage, RIP & Adjacent
Facilities Upgrade: ONTC RFP 2026
028_Respondent Meeting**

**Presented By:
Zoha Chowdhury
Project Manager,
ONTC**

Date: 04/23/2026

Welcome & Meeting Objectives

- Current Condition
- Review Scope of Work
- High-level Project Roadmap
- Next steps and Important Dates

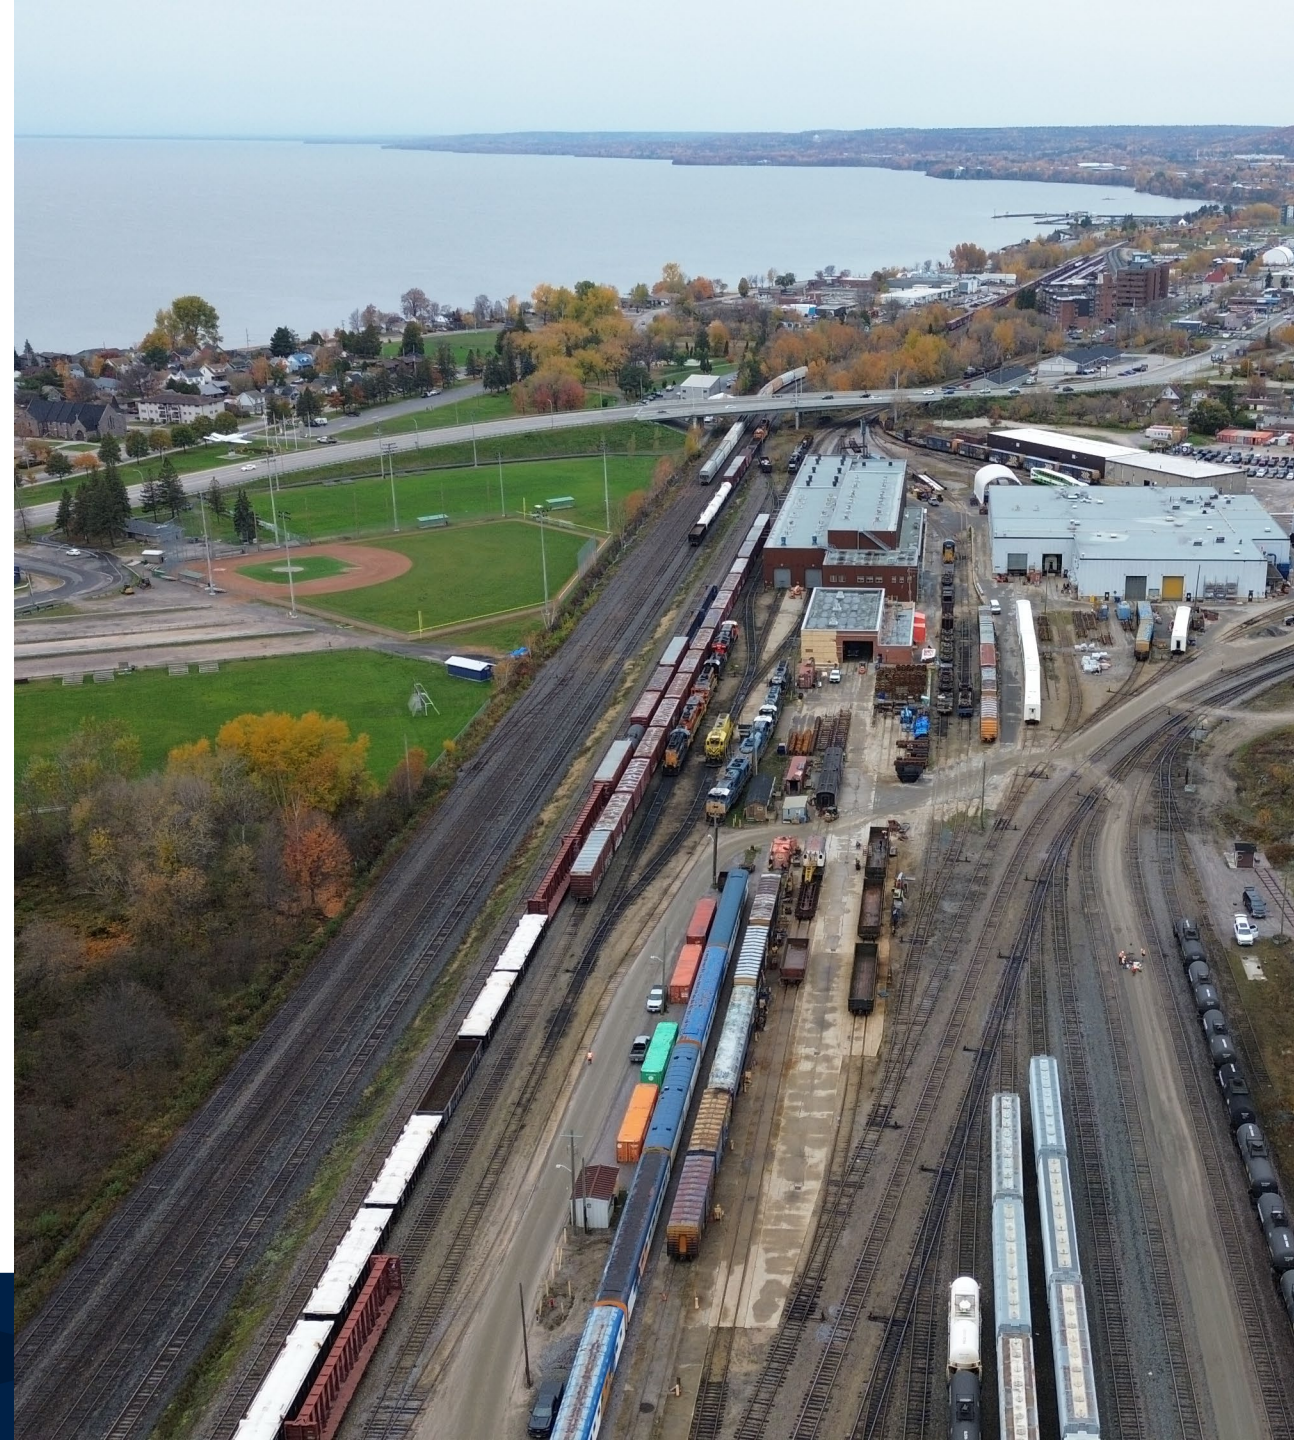

Wheel Storage, RIP & Adjacent Facilities Upgrade

Wheel Storage Area



Wheel Storage Area



RIP Lunchroom & Storage Car




RIP Tracks




M/E Service Shack



Layout Broken Down By Area

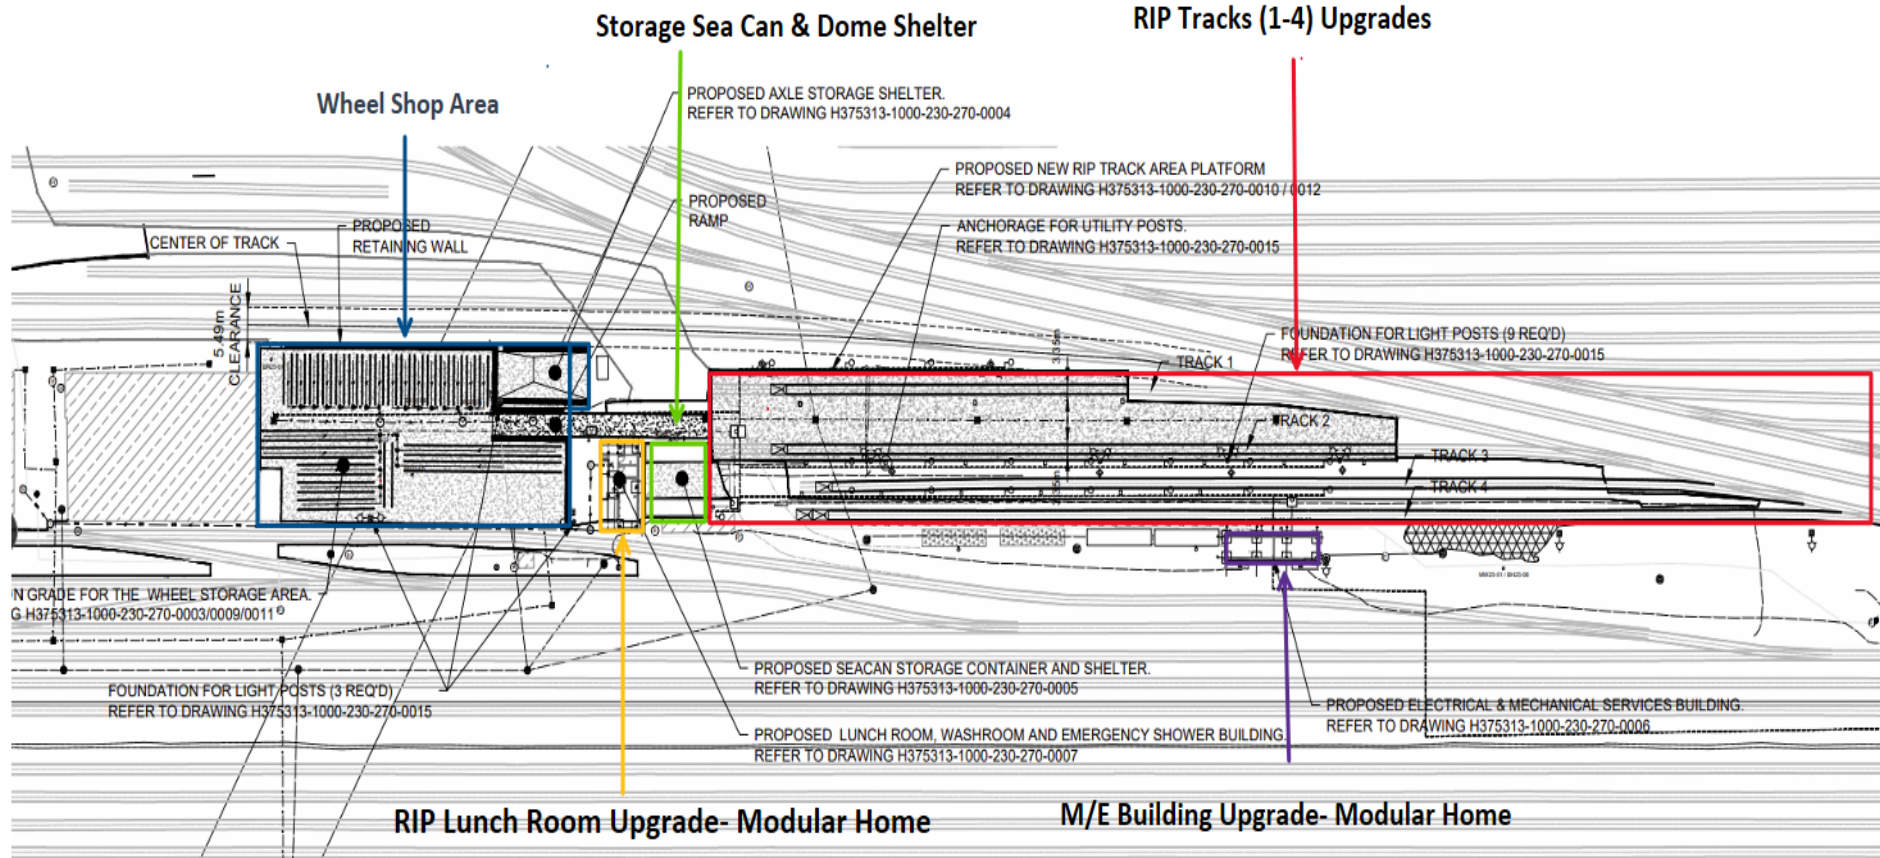


RIP Lunchroom & Equipment Storage Area

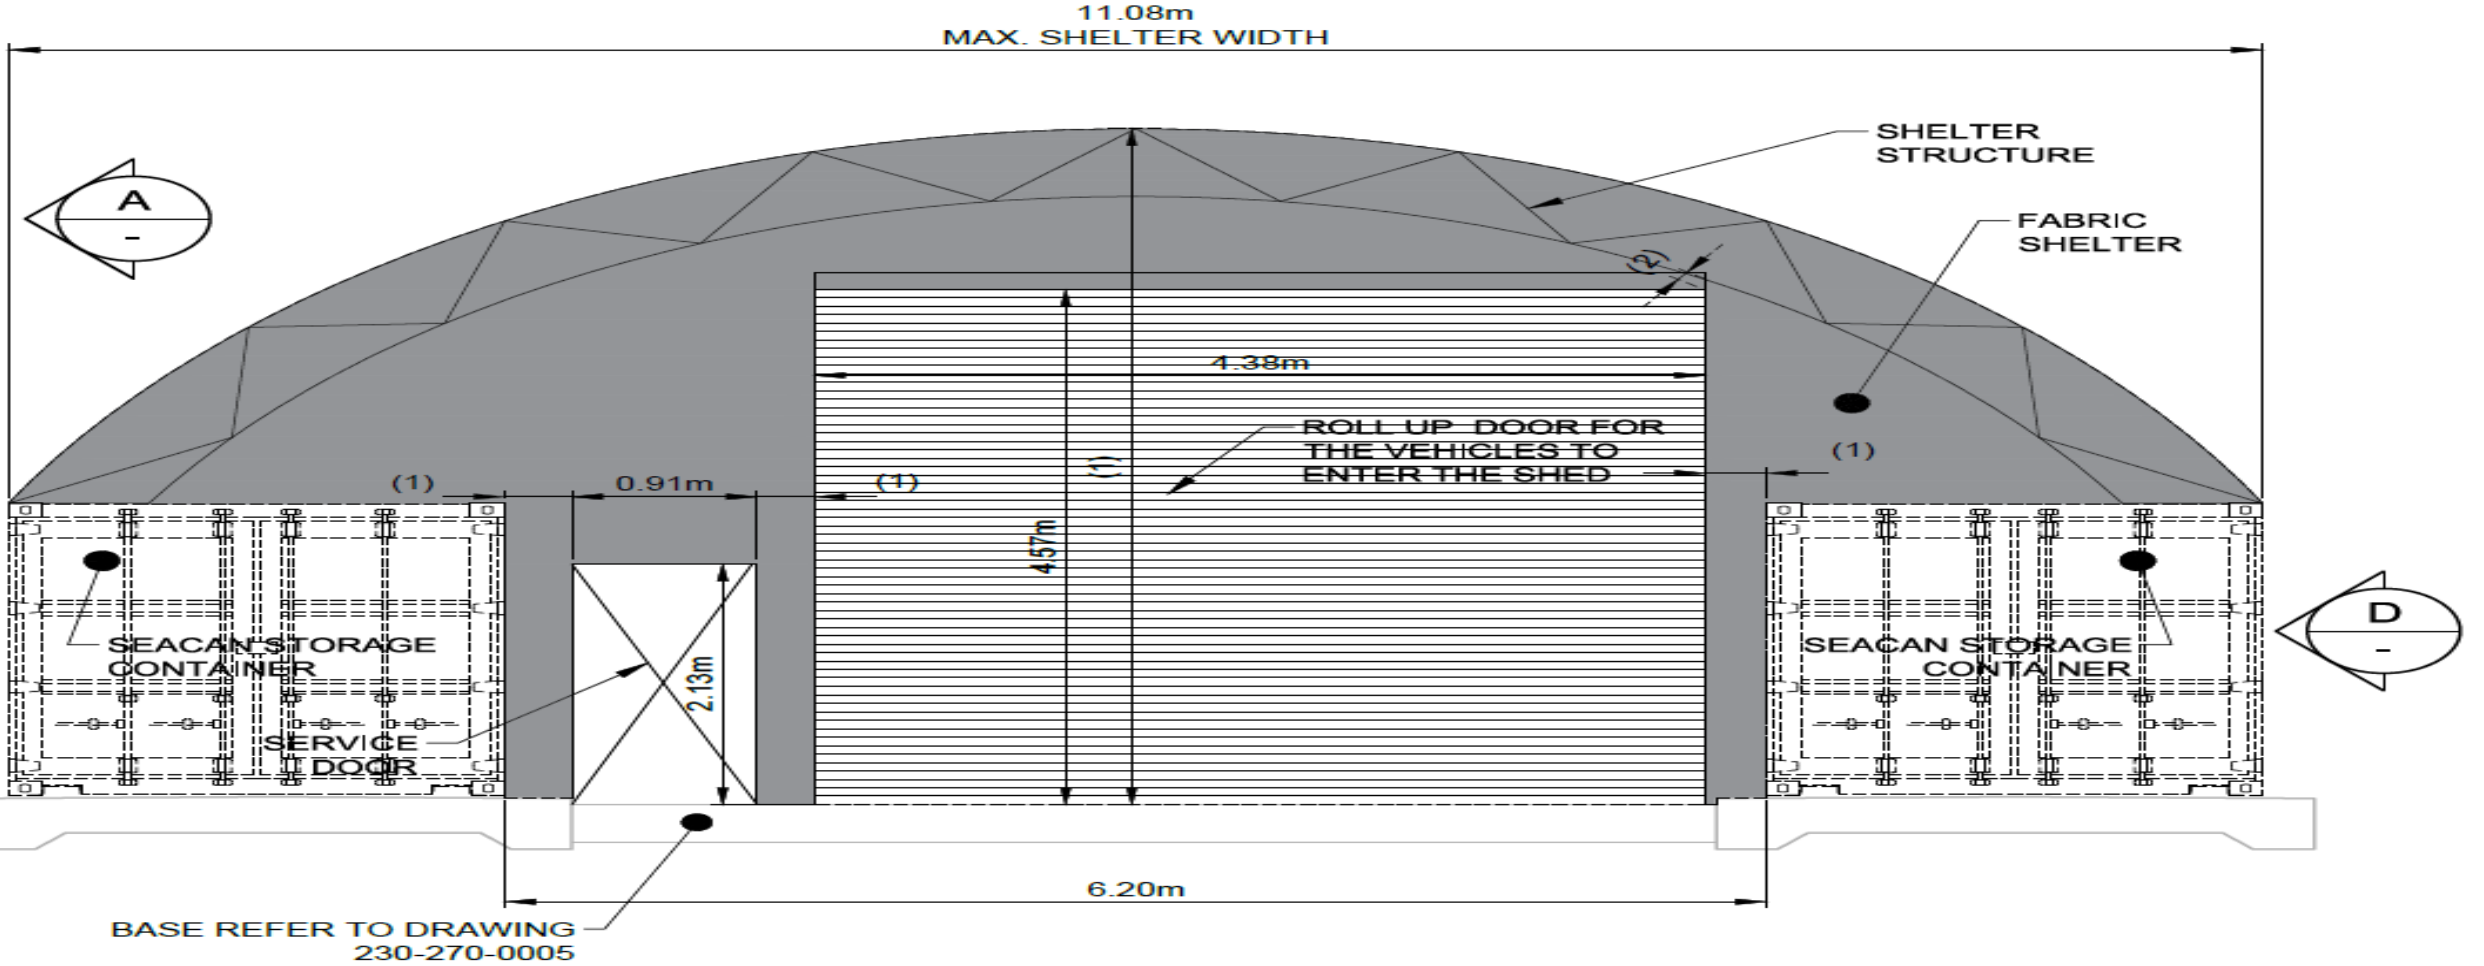

SHELTER AND CONTAINER FRONT VIEW

SCALE: 1:50


RIP Track (1-4)

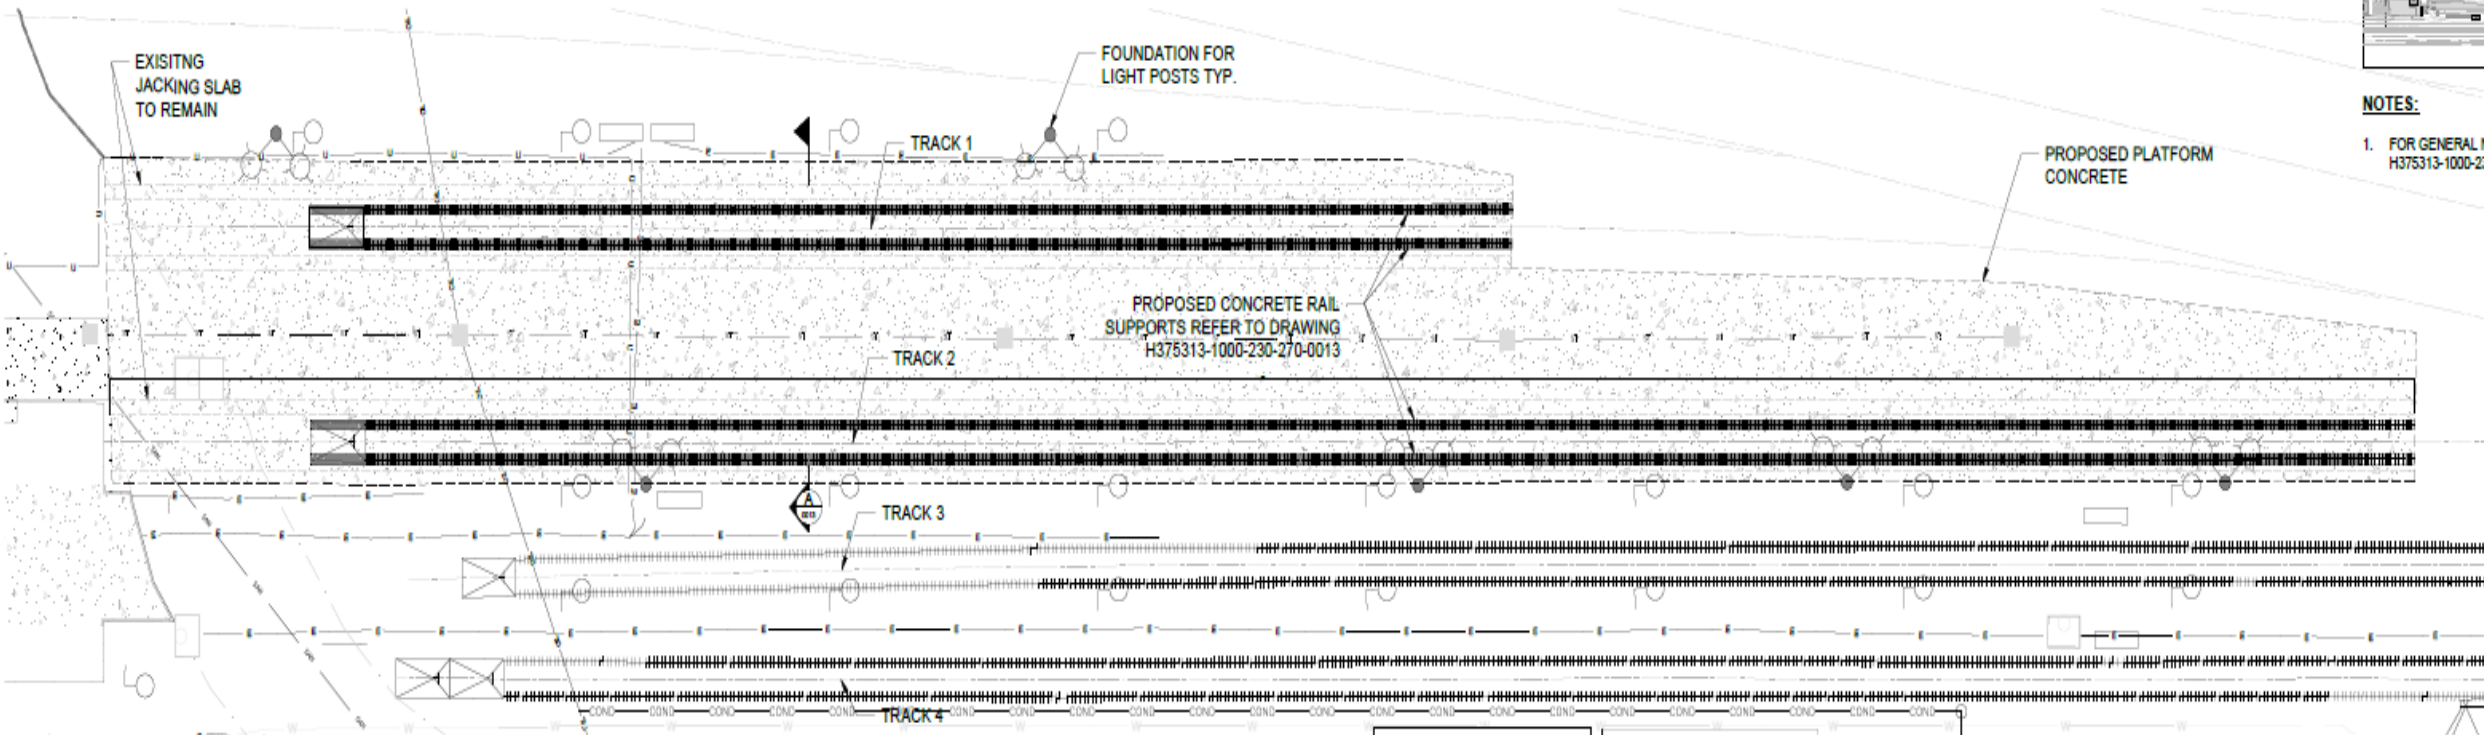


NOTES:
 1. FOR GENERAL NOTES REFER TO DRAWING H375313-1000-230-251-001

2 RAIL SUPPORT - PROPOSED WORKS
 SCALE: 1:200


Mechanical & Electrical Shack, Equipment and Services

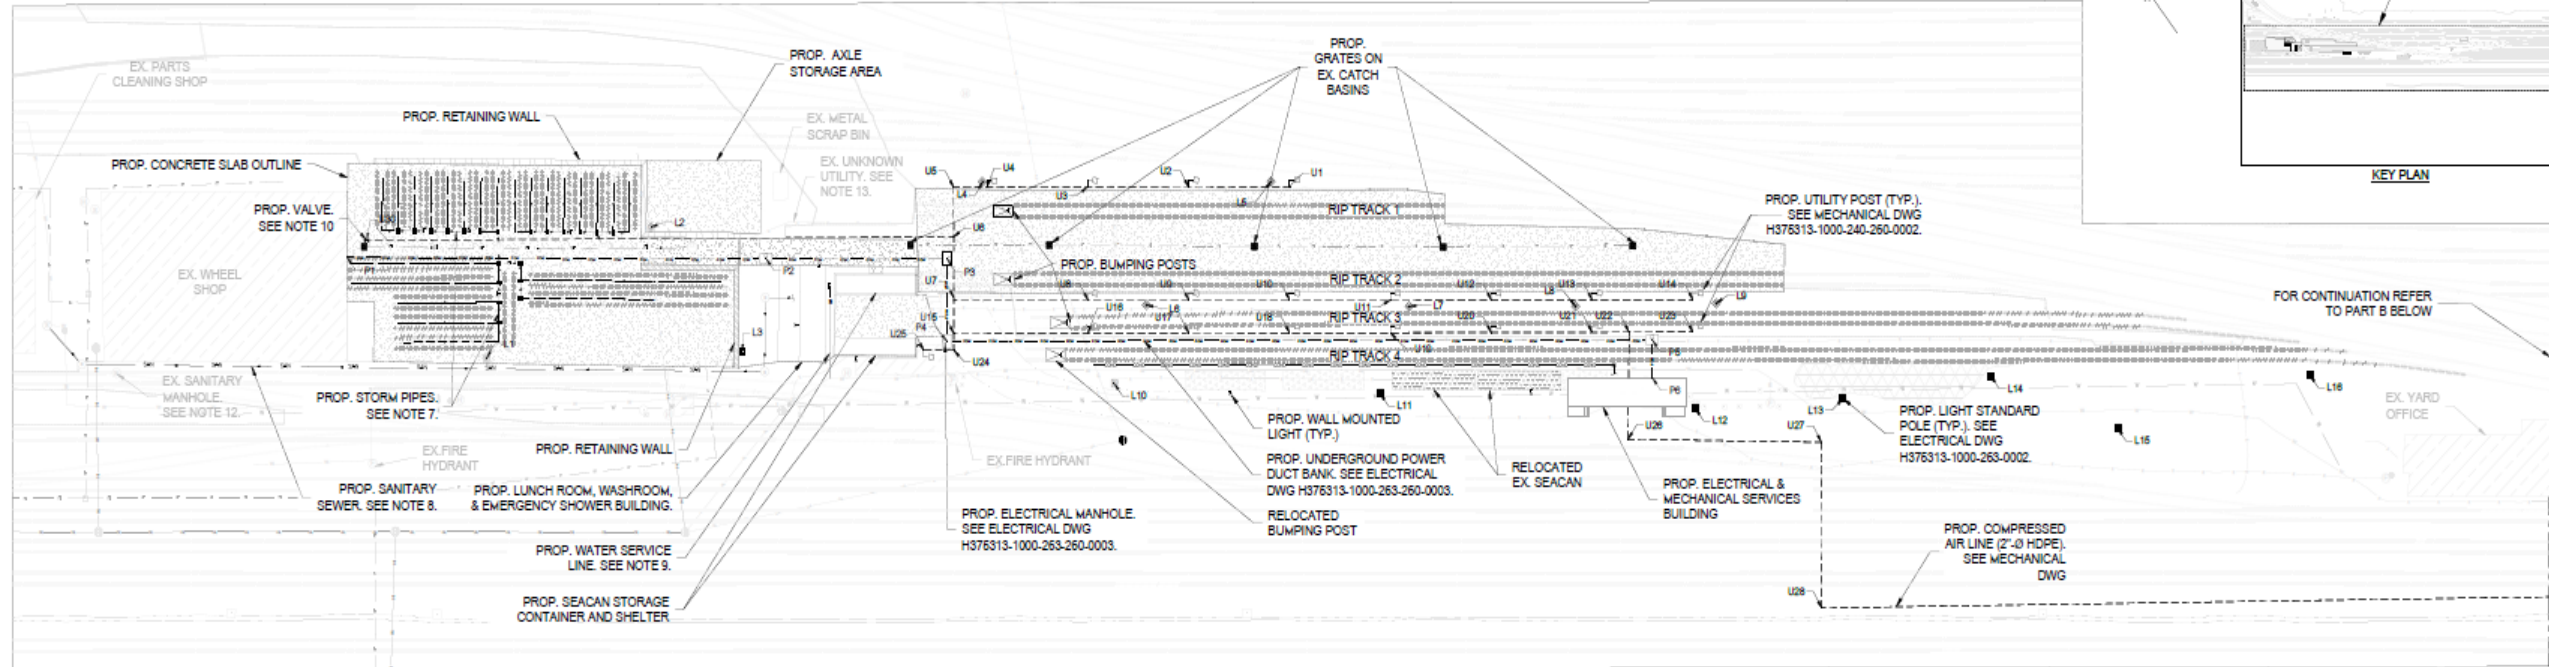

A OVERALL SERVICES PLAN
 - SCALE: 1:500

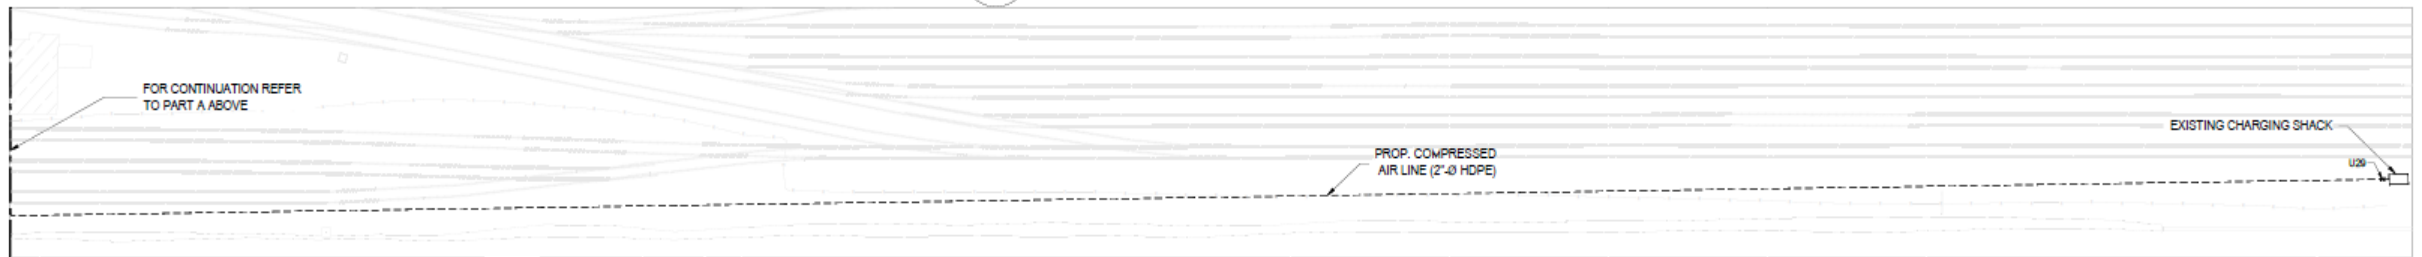

High level Project Roadmap

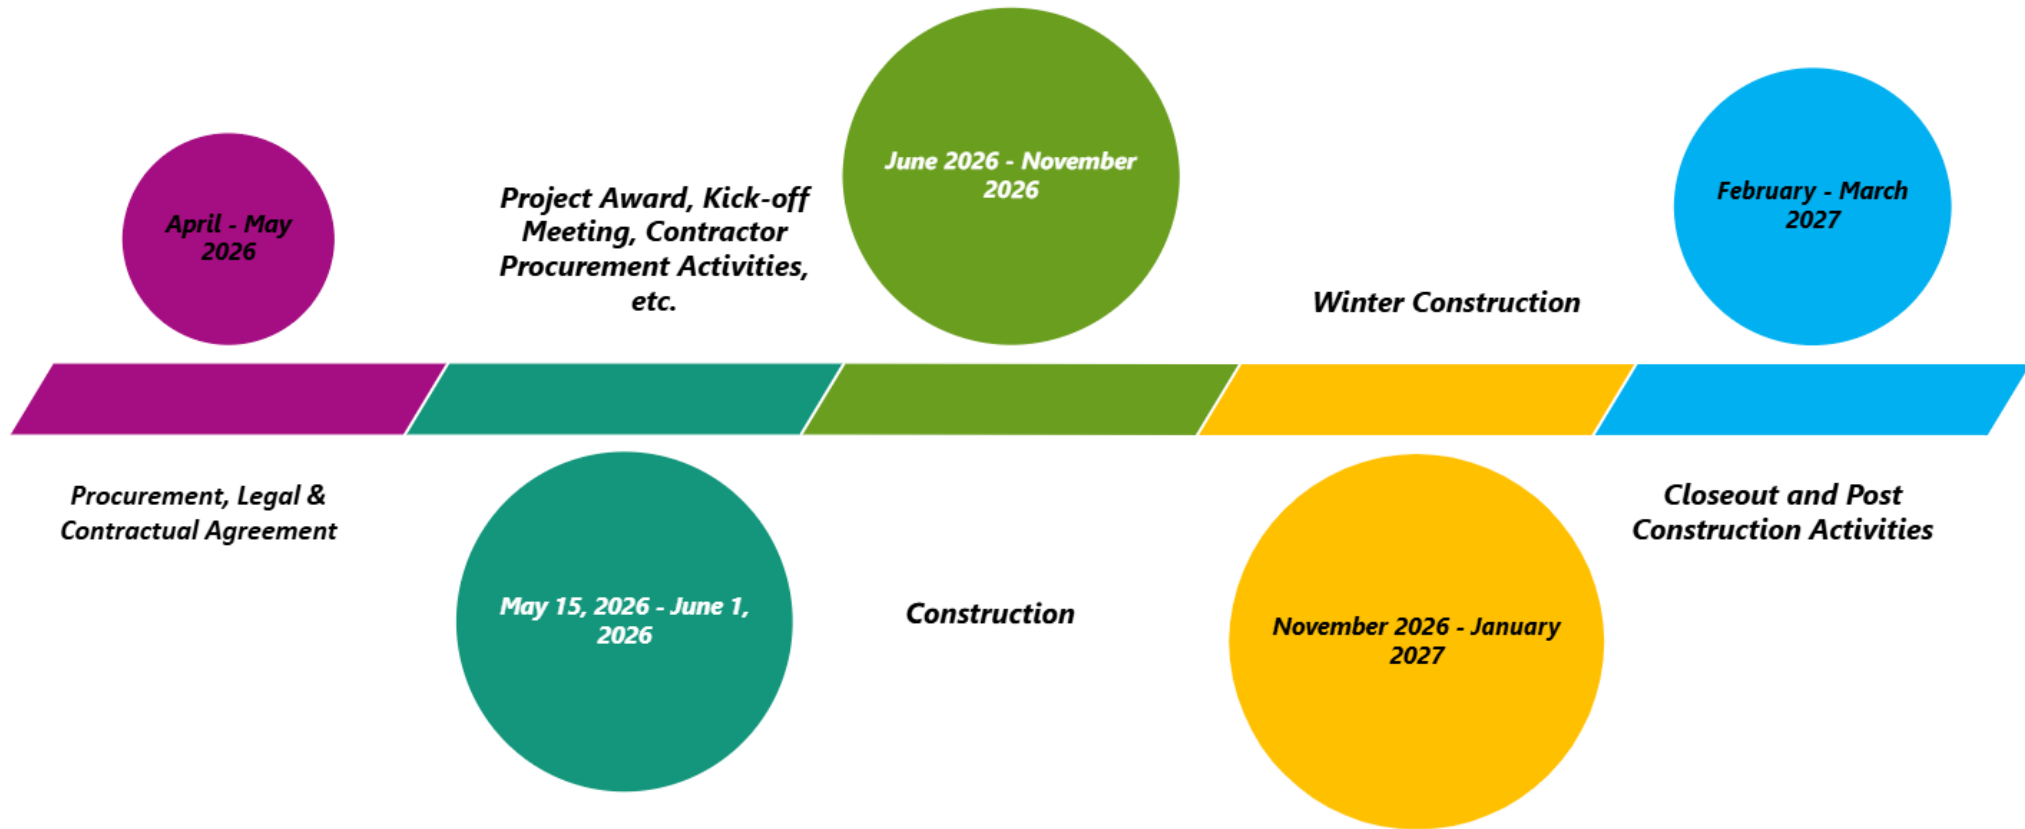

Next Steps, Reminder and important Dates

- Review the RFP Package SOW, Technical Submissions, reports, Evaluation criteria, timeline etc.
- Operational Facility
- Important Dates:
 - Optional Onsite Meeting: Upon Request
 - Deadline for Question: May 5, 2026 at 2:00 PM
 - RFP Submission Deadline: May 13, 2026 at 2:00 PM
 - Anticipated Execution of Agreement: Wednesday, June 03, 2026
- Written Communication of any inquiries/questions through Procurement: **Brinda Ranpura** at brinda.ranpura@ontarionorthland.ca.
- RFP Link: https://www.ontarionorthland.ca/en/company/north_bay-wheel-storage-rip-track



Open Discussion, Q&A



Thank
You